

Sunfold House, Wymondham business Park,
Chestnut Drive, Wymondham, Norfolk, NR18 9SB

Tel: 01953 423423 Fax: 01953 423430
E mail: info@sunfold.com


SFT-30



VERTICAL SECTIONS: Bottom Flush Track

OUTSIDE

INSIDE

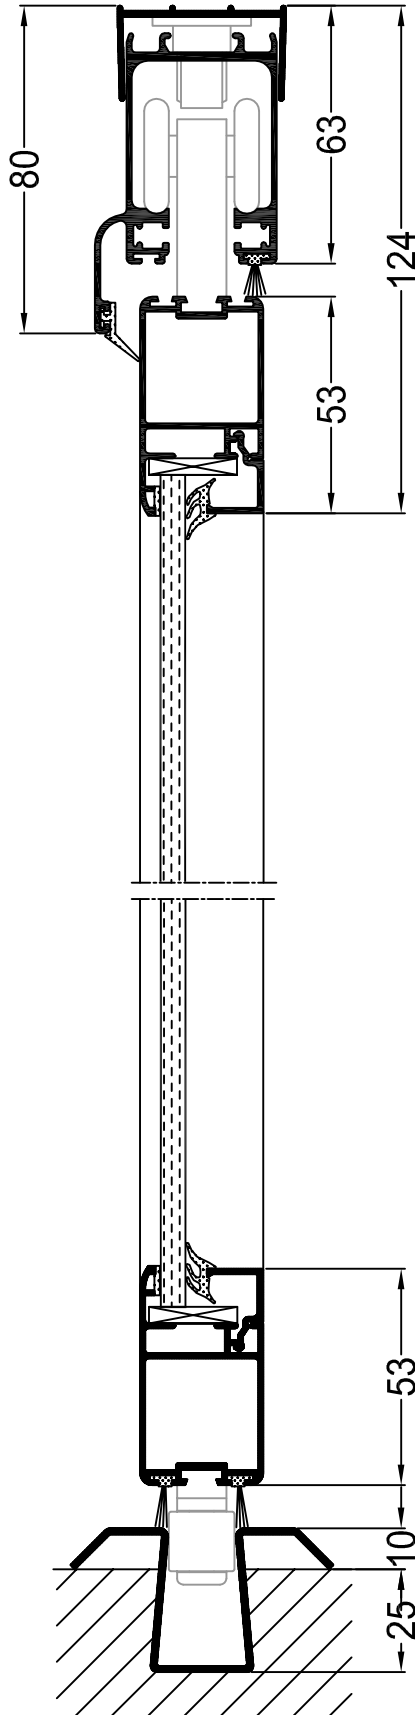

Bottom flush track stainless steel